


REV	DESCRIPTION	DATE

**COACH FENN PARK IMPROVEMENT**  
 2306 AVE I, FORT PIERCE, FLORIDA 34950  
 CITY OF FORT PIERCE  
**COVER SHEET AND INDEX**

AS AN INDIVIDUAL PROFESSIONAL ENGINEER AND THE BEST OF MY KNOWLEDGE AND BELIEF, THESE PLANS AND SPECIFICATIONS COMPLY WITH THE FLORIDA BUILDING CODE 2023.  
 PRINTED COPIES OF THIS DOCUMENT ARE NOT CONSIDERED BOUND AND SEALED AND THE SIGNATURE MUST BE VERIFIED ON ANY ELECTRONIC COPIES.

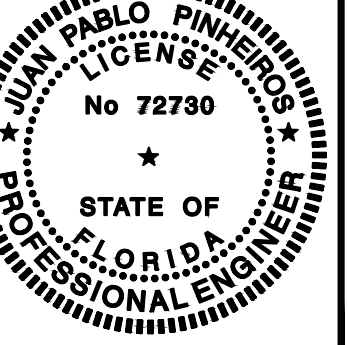


CODE #	160263
DATE	01/16/2026
DRAWN	L. BECK
DESIGN	J. PINHEIROS
CHECK	M. CHARMBURY
FILE	G-001.dwg

**G-001**

# COACH FENN PARK IMPROVEMENT

**2306 AVE I, FORT PIERCE, FLORIDA 34950**  
**CITY OF FORT PIERCE**  
**PERMIT SET**  
**01/16/2026**

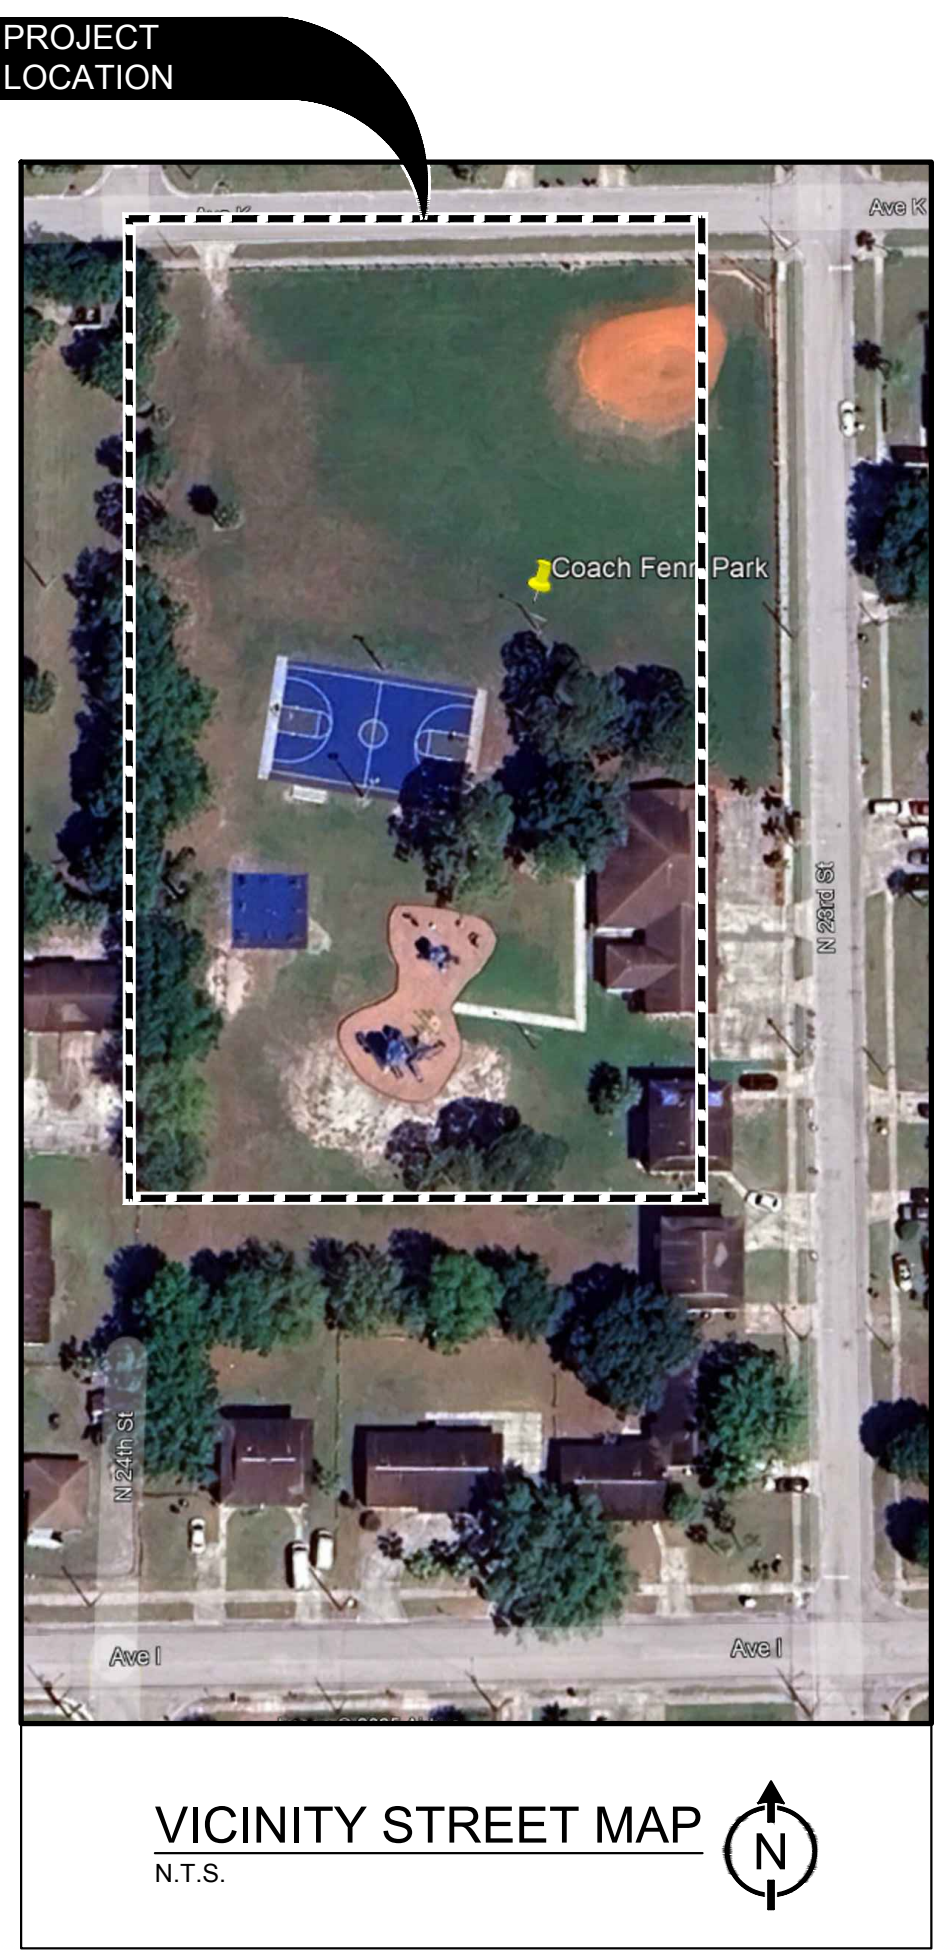

DRAWING INDEX			
REV	INDEX	DRAWING	DESCRIPTION
--	G-001	COVER SHEET AND INDEX	
--	C1	GENERAL NOTES	
--	C2	SITE PLAN	
--	C3	CROSS SECTIONS AND DETAILS	
--	C4	WATER AND SEWER PLANS	
--	C5	WATER AND SEWER DETAILS	
--	S-001	ABBREVIATIONS AND GENERAL NOTES	
--	S-100	SITE PLAN	
--	S-101	FLOOR PLANS AND SECTIONS	
--	S-501	VAK PAK & TANK DETAILS	
--	S-102	CLADDING & ELEVATIONS PREFABRICATED BUILDING	
--	S-502	CHAINLINK FENCE DETAILS	
--	P-001	PLUMBING ABBREVIATIONS, LEGEND AND NOTES	
--	P-101	PLUMBING PLAN	
--	P-102	SPLASH PAD LAYOUT PLAN	
--	E-001	ELECTRICAL ABBREVIATIONS, LEGENDS AND NOTES	
--	E-101	RESTROOM AND SPLASH PAD EQUIPMENT YARD POWER PLAN	
--	E-601	SCHEDULE AND RISER DIAGRAM	

APPLICABLE CODES	
<b>STRUCTURAL</b>	FLORIDA BUILDING CODE: BUILDING, 8TH EDITION (2023) ACI 318-19: BUILDING CODE REQUIREMENTS FOR STRUCTURAL CONCRETE AND COMMENTARY ACI 301-20: SPECIFICATIONS FOR STRUCTURAL CONCRETE AISC 360-22: SPECIFICATION FOR STRUCTURAL STEEL BUILDINGS ASTM A36: STANDARD SPECIFICATION FOR CARBON STRUCTURAL STEEL ASTM A992: STANDARD SPECIFICATION FOR STRUCTURAL STEEL SHAPES AWS D1.1/D1.1M-2020: STRUCTURAL WELDING CODE - STEEL
<b>PLUMBING</b>	FLORIDA BUILDING CODE: PLUMBING, 8TH EDITION (2023) FLORIDA BUILDING CODE: FUEL GAS, 8TH EDITION (2023)
<b>ELECTRICAL</b>	NATIONAL ELECTRICAL CODE (NEC), 2023 EDITION FLORIDA BUILDING CODE: BUILDING, 8TH EDITION (2023), CHAPTER 27 - ELECTRICAL

X:\Projects\60263 - City of Ft Pierce - Cont Services\0002\_Coach Fenn Park\2 CAD\1 - 60263\Sheets\G-001.dwg 1/14/2026 6:03:36 PM Printed By: Lance Beck