


- NOTES:**
1. The minimum wall thickness of the pipe shall be 0.188".
  2. All posts shall have 2 coats of primer and 2 coats of Yellow top coat, unless otherwise noted.
  3. The primer coat shall meet the requirements of FDOT 971-5.
  4. All concrete shall be FDOT class 1.

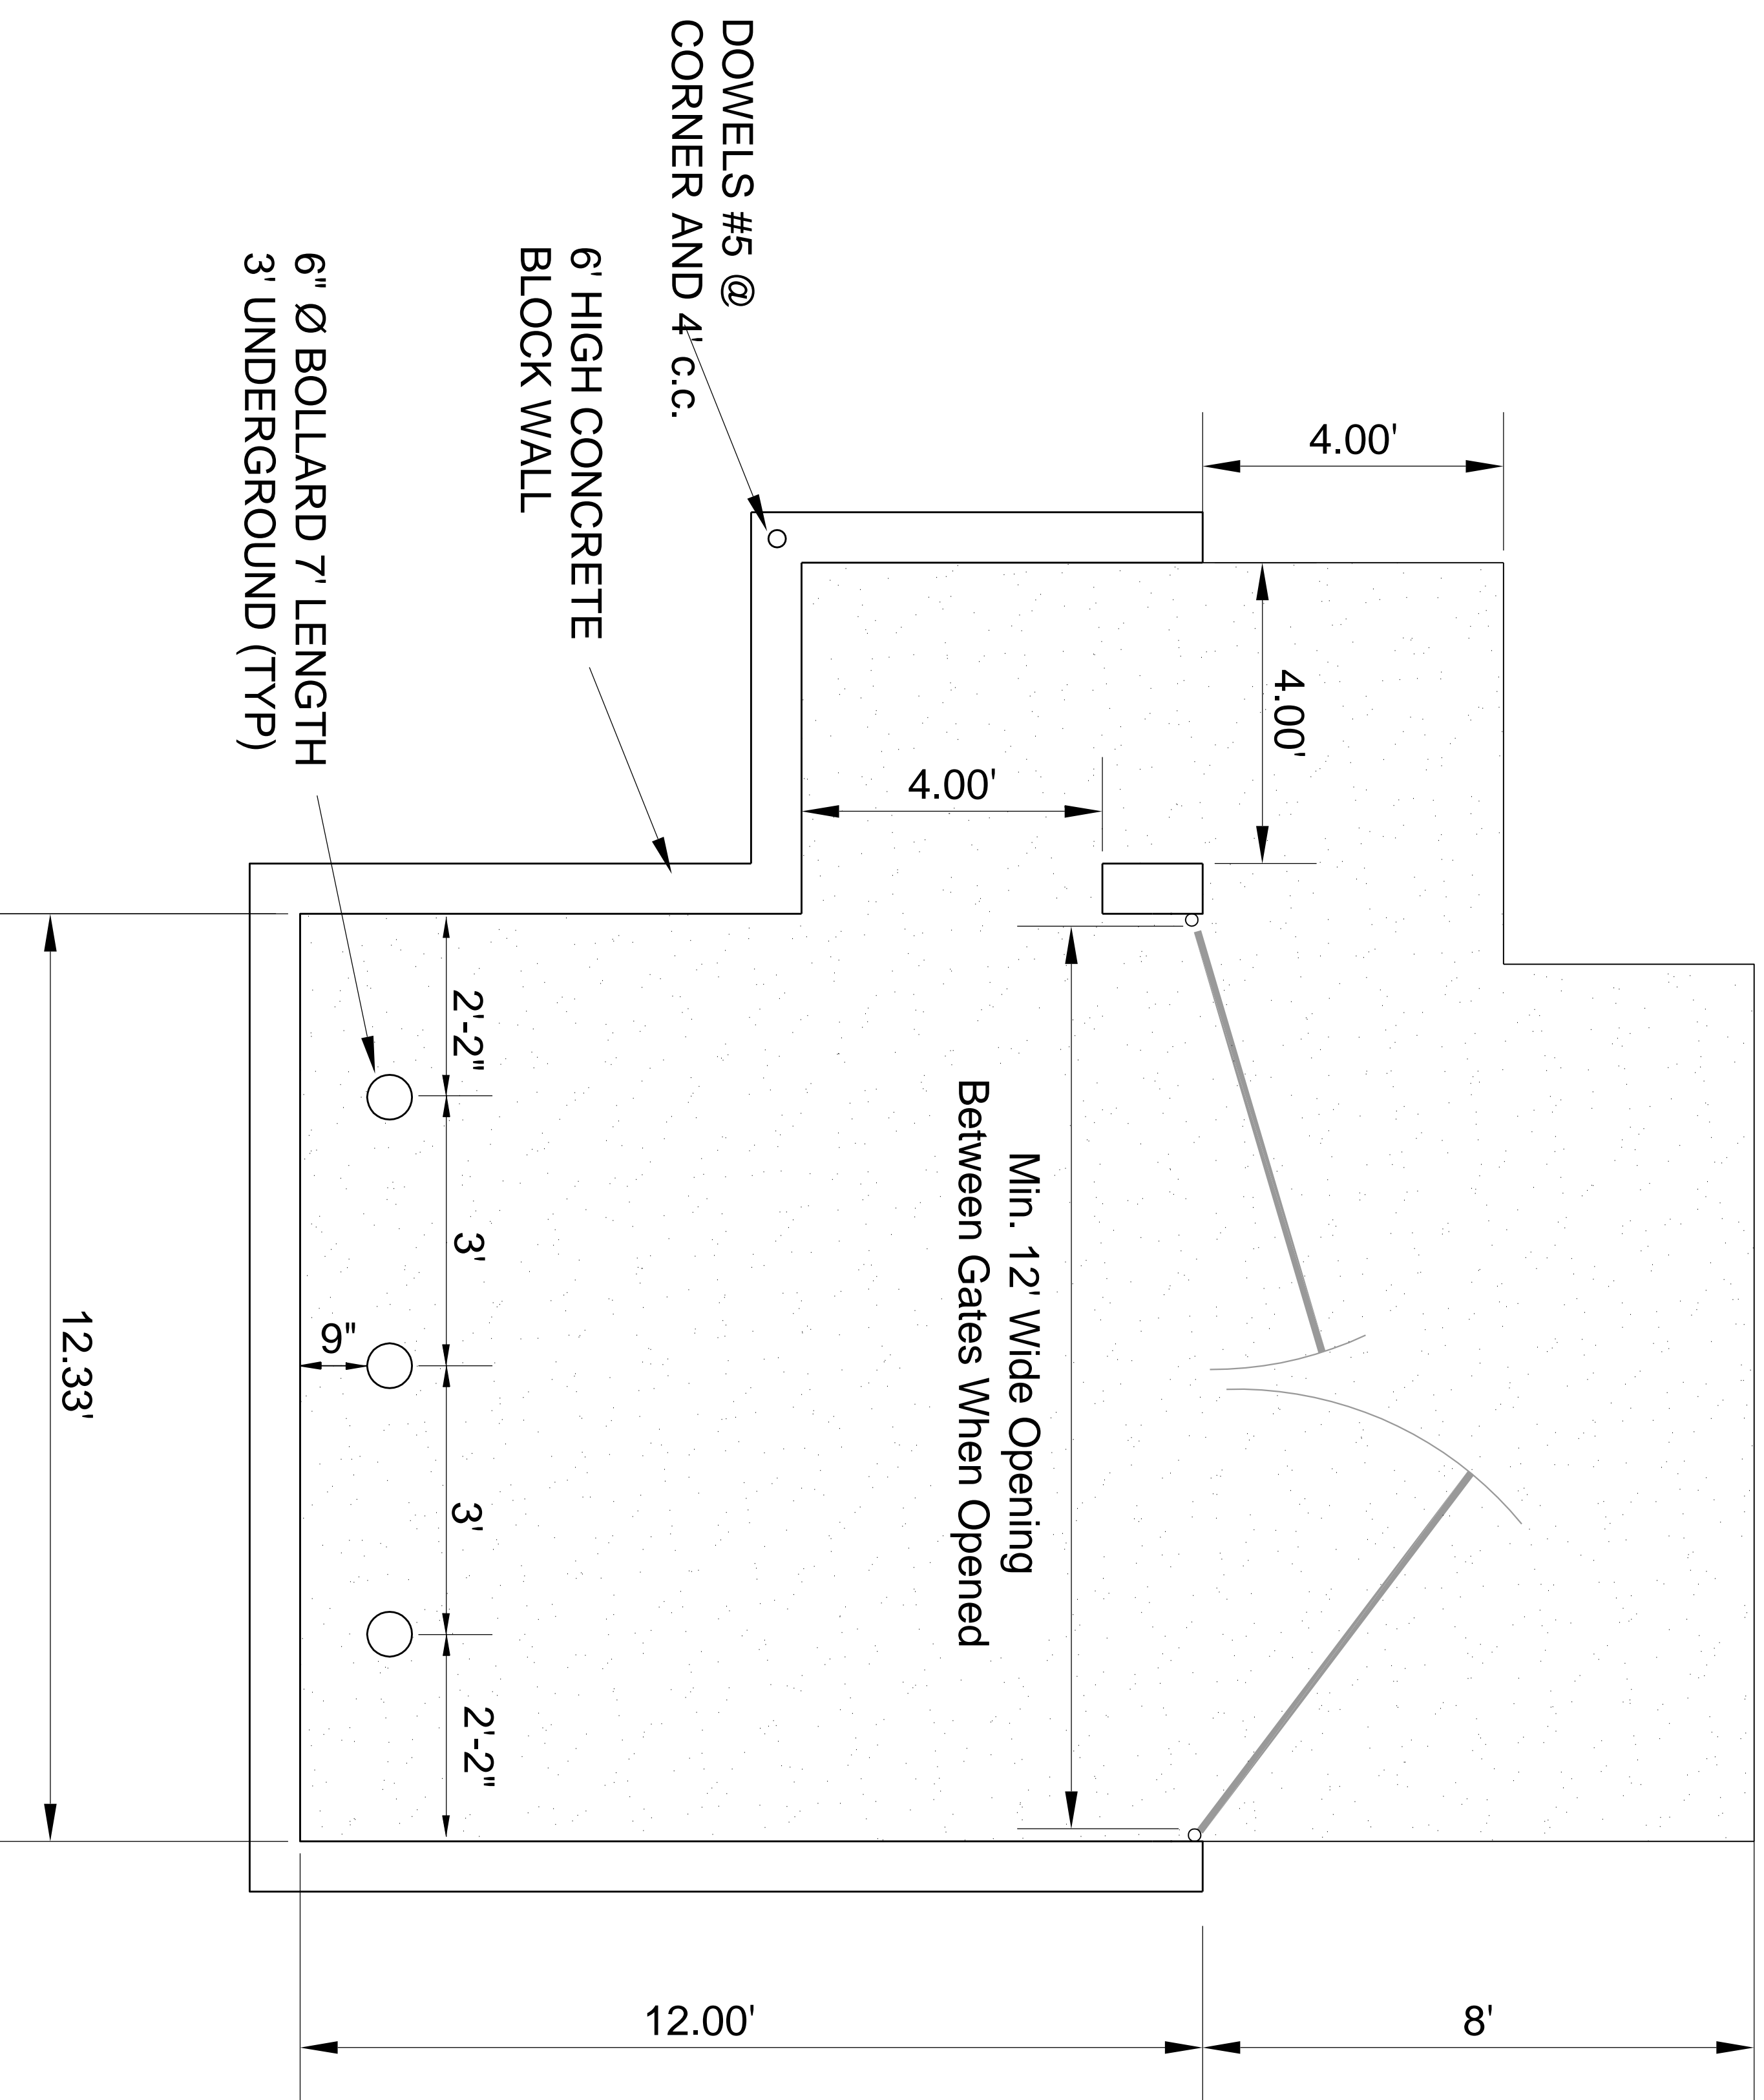

# DUMPSTER WITH SIDE OPENING